


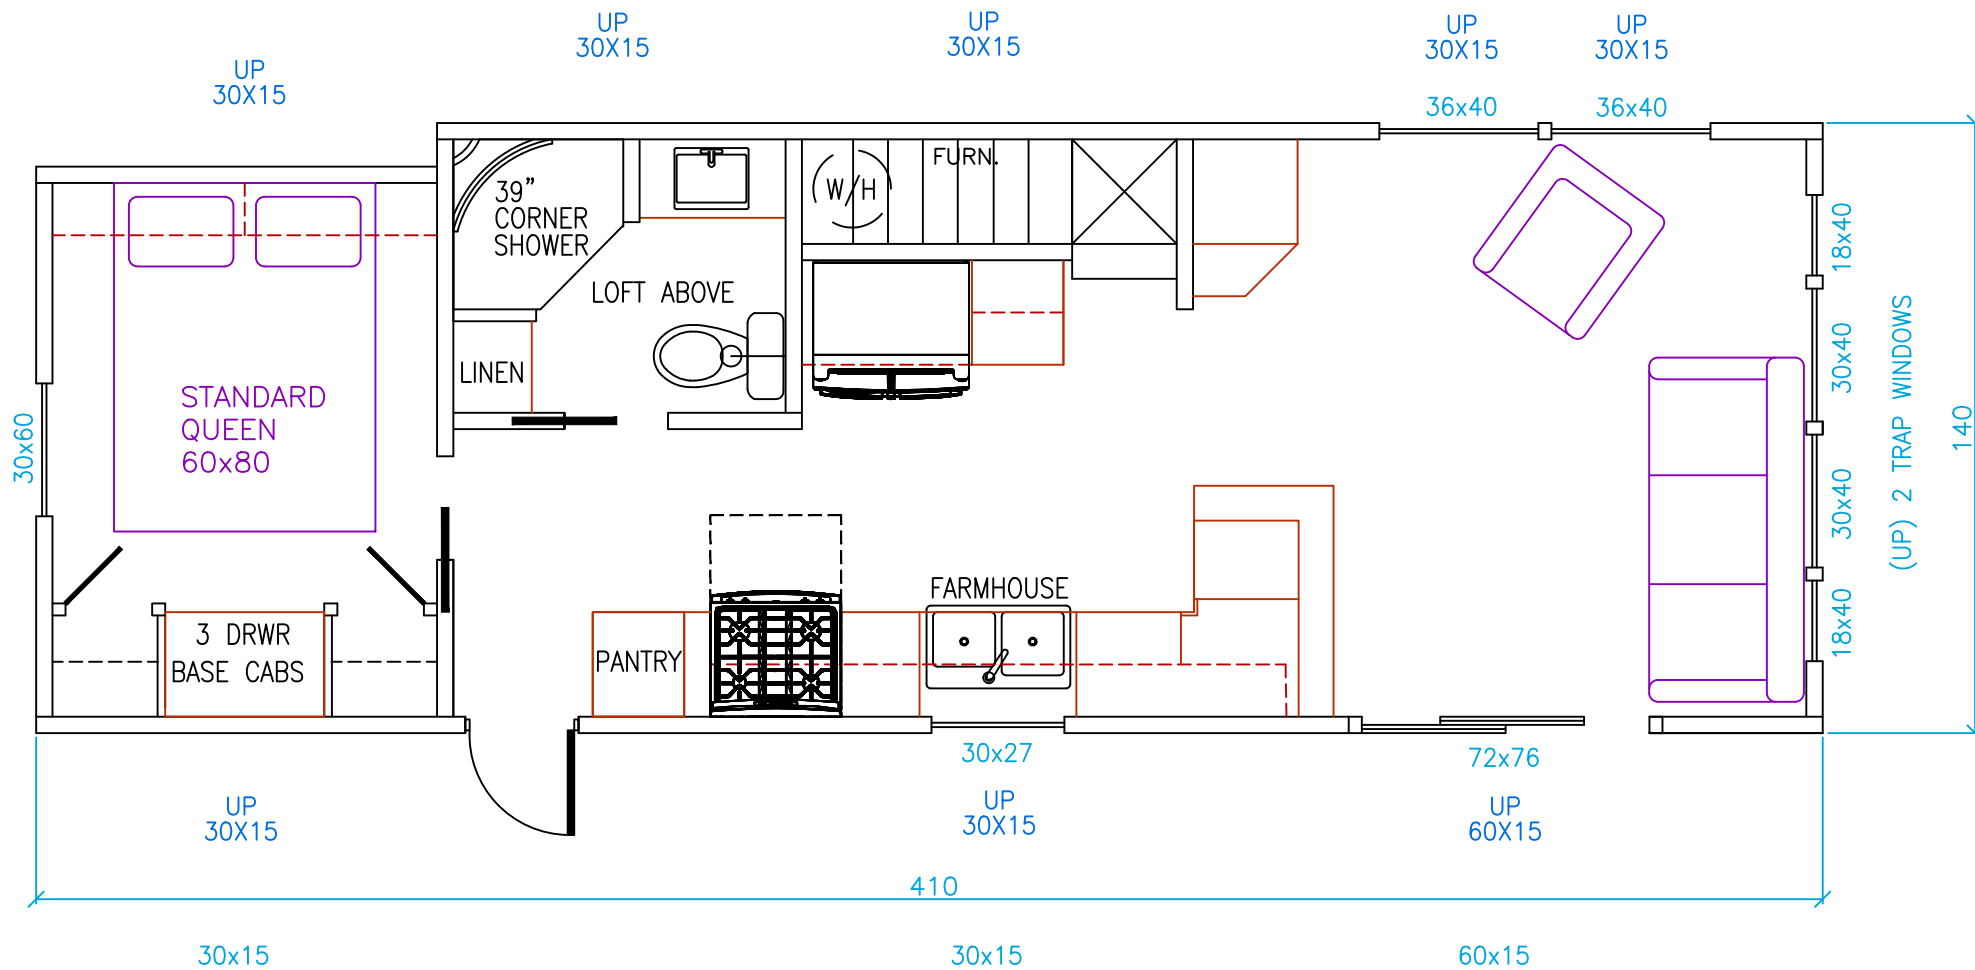

DEALER / CUSTOMER	OPEN HOUSE #1	 	DATE	8/10/2022
UNIT DESIGNATION	5-113 12'x37'		DRN BY / REV.	GB / -