


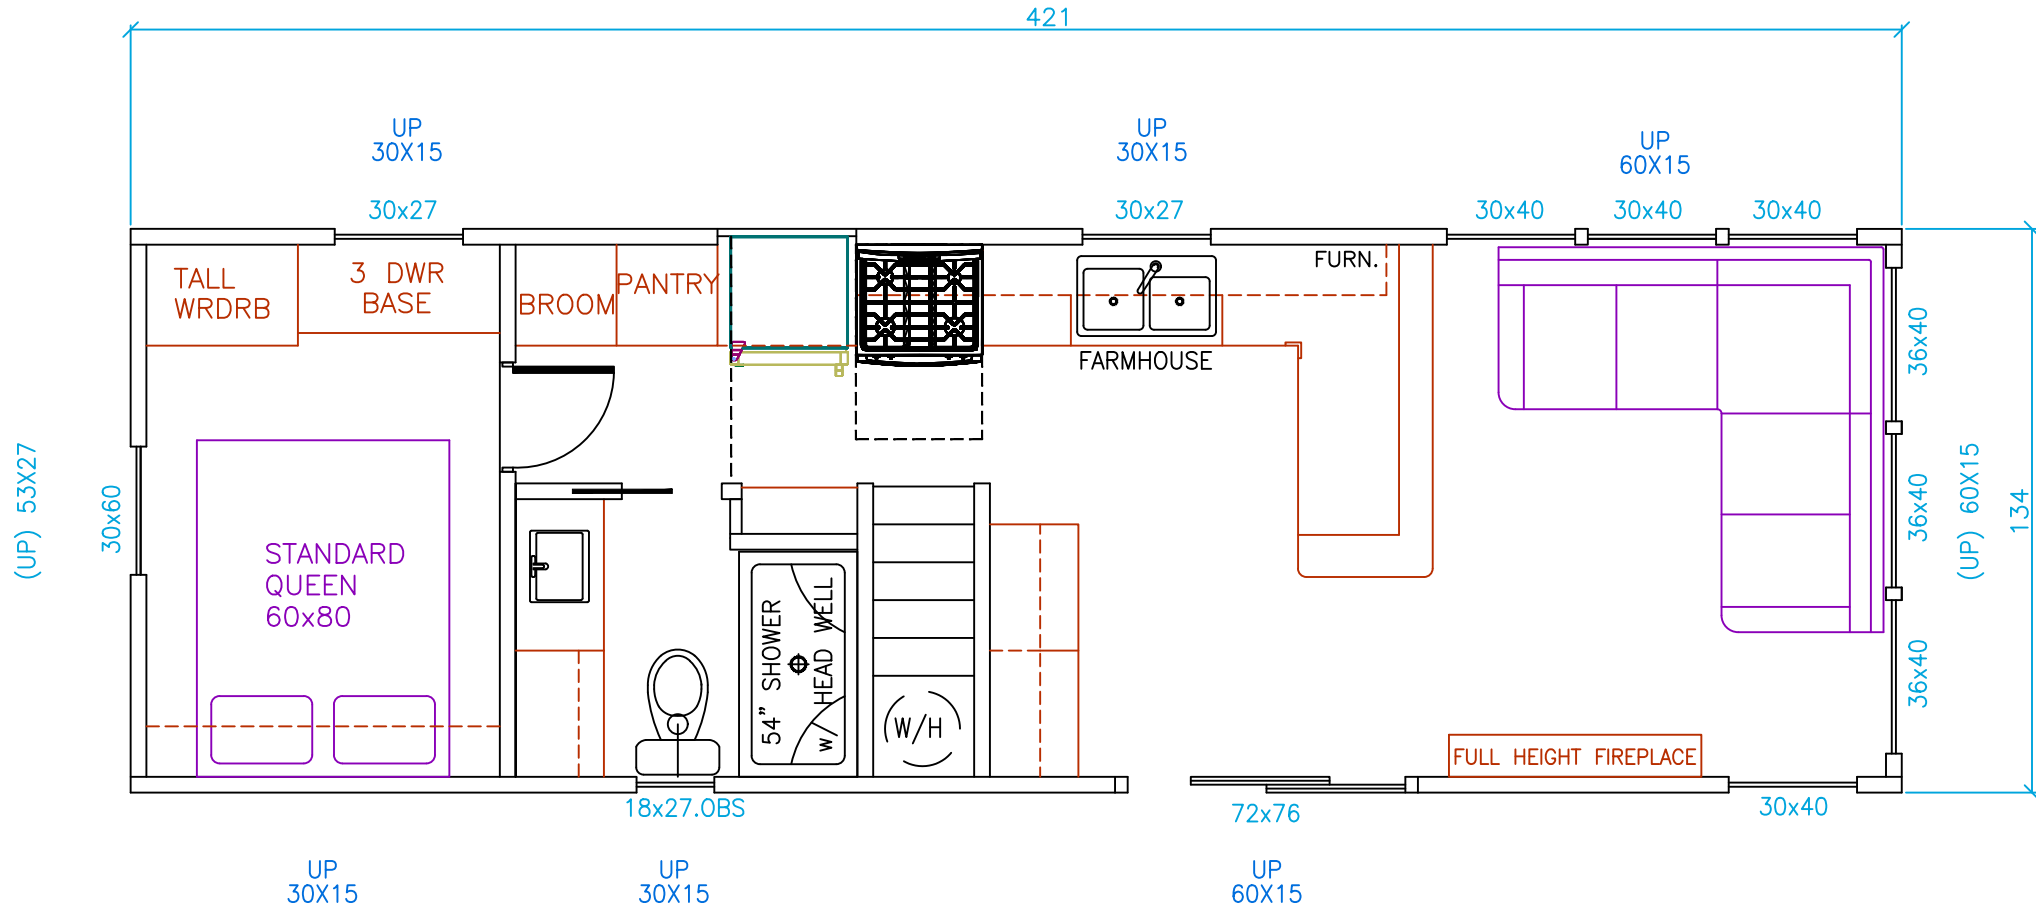

DEALER / CUSTOMER OPEN HOUSE #2	ELEVATION	DATE 8/10/2022
UNIT DESIGNATION 5-101 11.5'x38'		DRN BY / REV. GB / -